


10AMP MAIN POWER SUPPLY FROM HOUSE,
WEATHER PROOF SWITCH INSTALLED BY
ELECTRICAN ON THE INSIDE OF THE BOX ON TOP
OF THE TANK AND ALARM SWITCH 12V
SUPPLIED BY EARTHSAFE ENVIRONMENTAL INSTALLED
BY ELECTRICAN

GREEN BOX ON TOP OF TANK

HOUSE

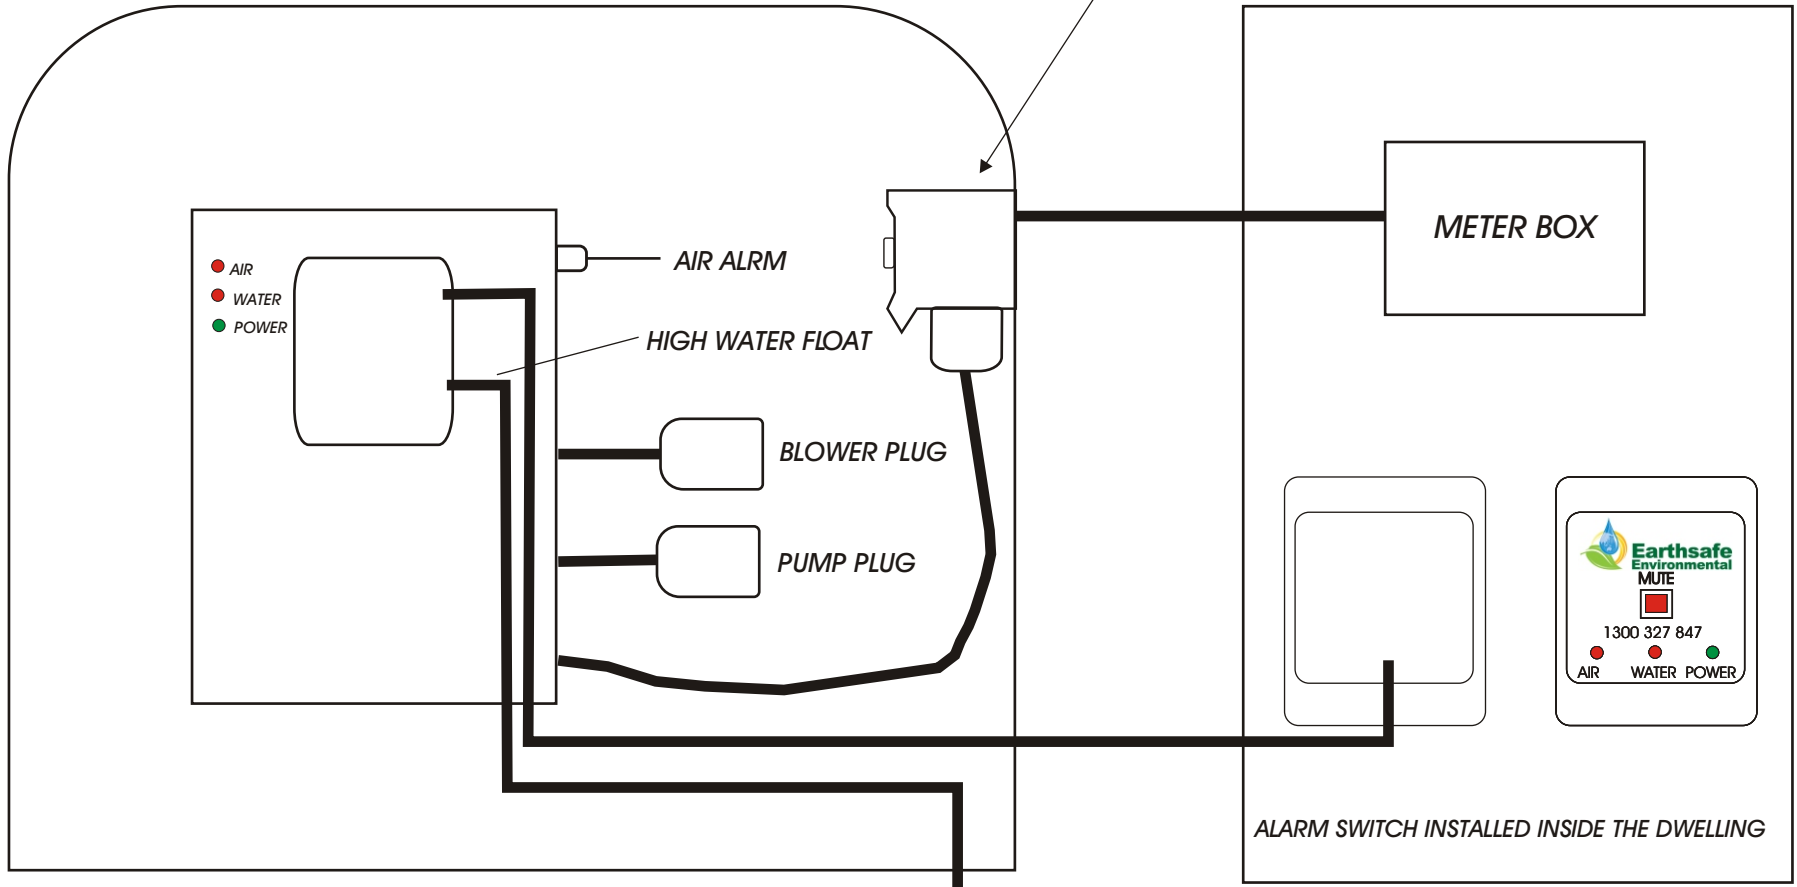

ALARM SWITCH INSTALLED INSIDE THE DWELLING